


5 Conduit Street
Floor 5, Demise Plan

PLAN 2

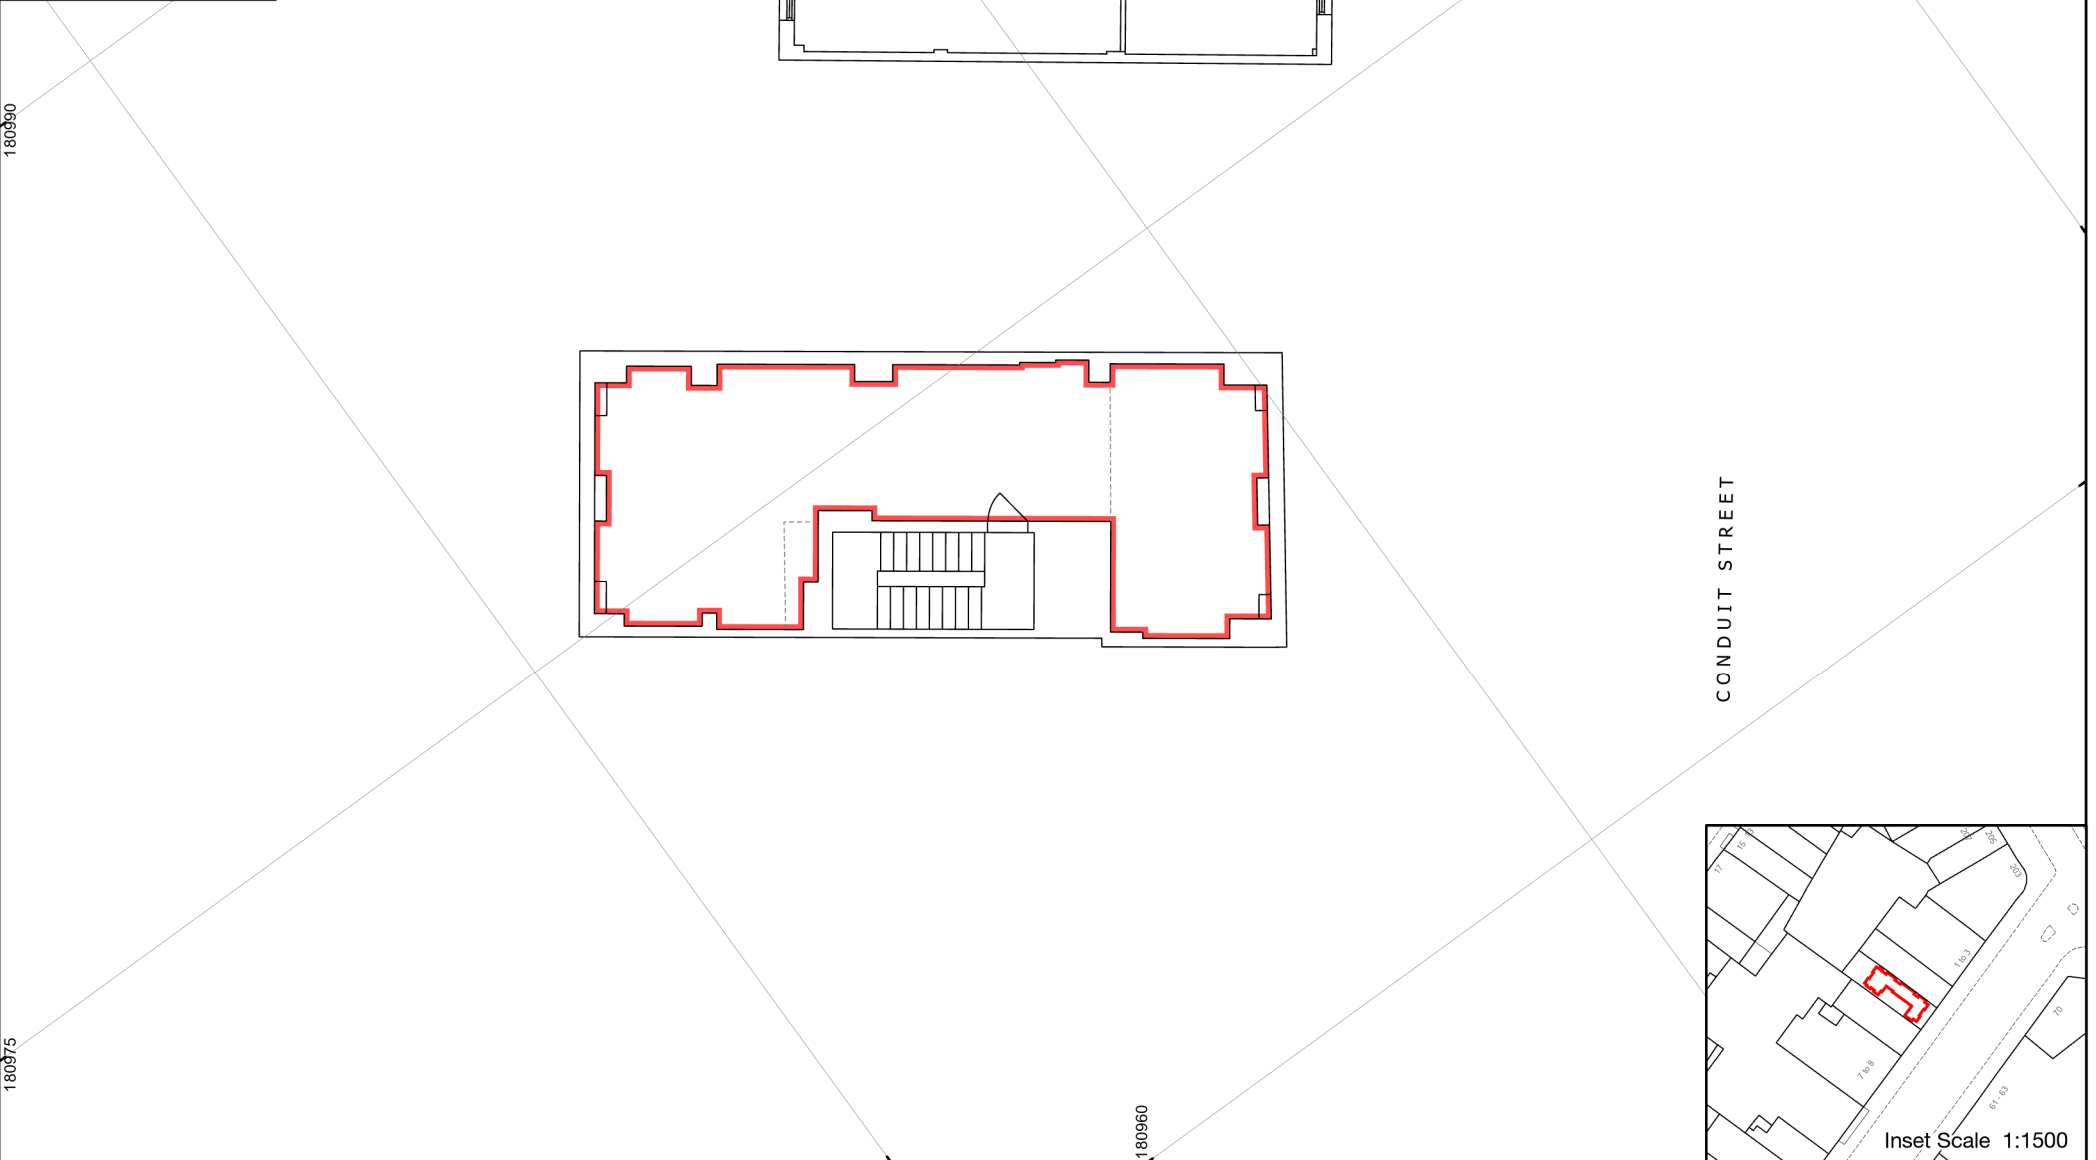

GIS_2021_0134_2_V2		1:150 @ A4			Date: 17/02/2021
Author: JH	QA: SS				Property Ref: 0012706

OS Edn: February 2020 MasterMap, Data source: Plowman Craven. Note: The grey dotted lines are added for indicative purposes only.
© Crown copyright and database rights 2021 Ordnance Survey 100019722.
You are not permitted to copy, sub-license, distribute or sell any of this data to third parties in any form.
<http://www.thecrownestate.co.uk/ordnance-survey-licence>
Printed from PDF. The scale representative fraction is only correct when printed at intended size. Use the scale bar if in doubt.