



2 - 3 Conduit Street
Fourth Floor Demise Plan

PLAN 2

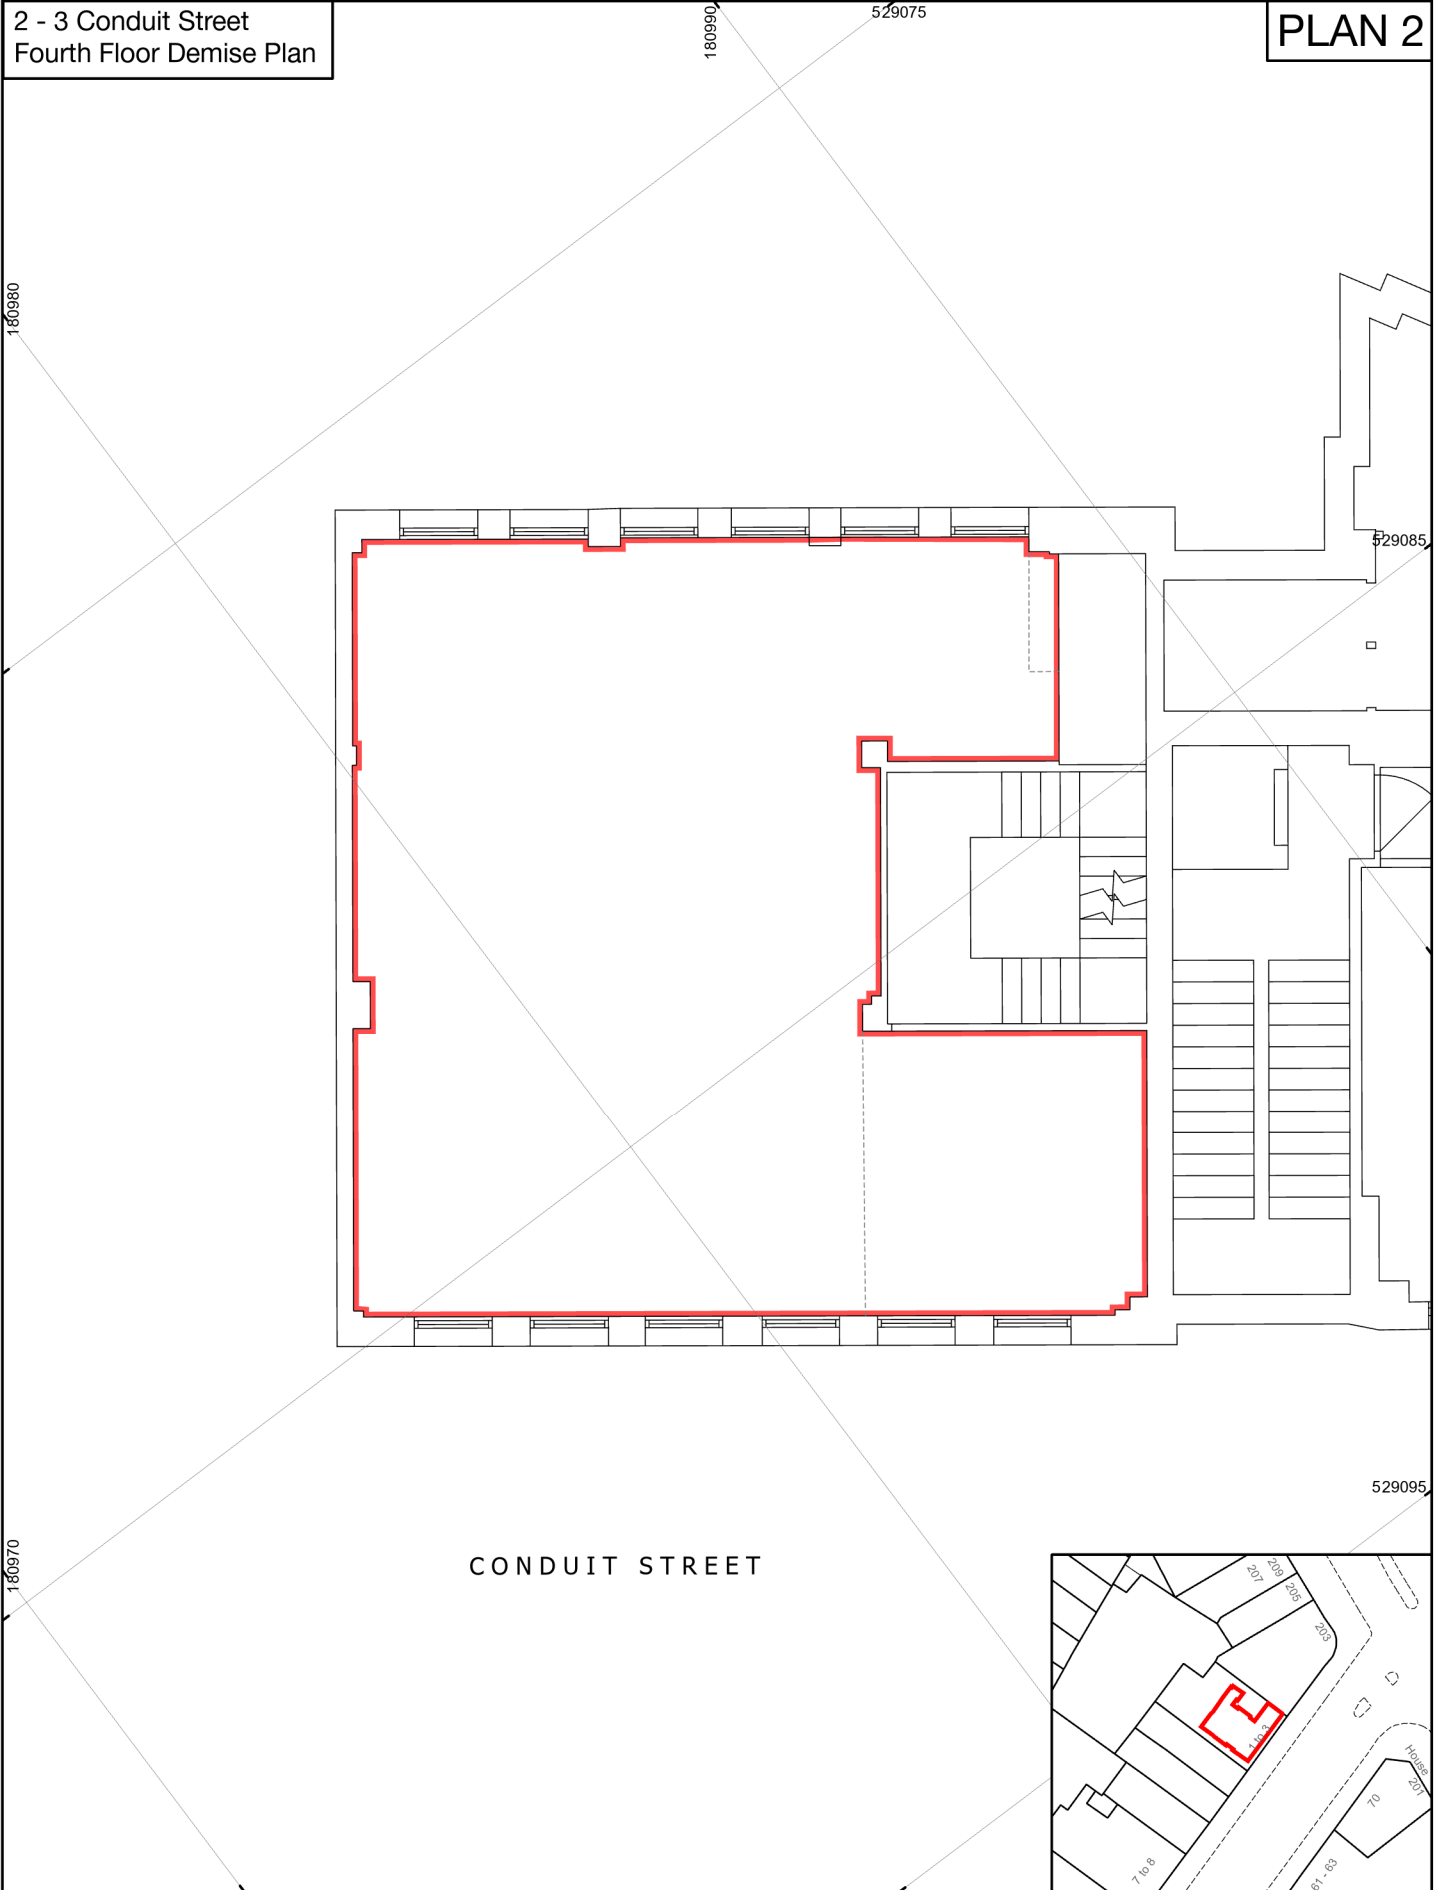

GIS_2020_0135_2_V2
Author: JH QA: SS

1:100 @ A4

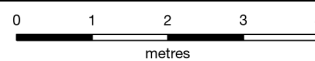

Date: 19/02/2021

Property Ref: 0013513

OS Edn: February 2020 MasterMap. Data source: Plowman Craven. Note: The grey dotted lines are added for indicative purposes only.
© Crown copyright and database rights 2021 Ordnance Survey 100019722.
You are not permitted to copy, sub-license, distribute or sell any of this data to third parties in any form.
<http://www.thecrownestate.co.uk/ordnance-survey-licence>
Printed from PDF. The scale representative fraction is only correct when printed at intended size. Use the scale bar if in doubt.

1 St James's Market
London
SW1Y 4AH

