


4 Conduit Street  
First Floor Demise Plan


PLAN 2

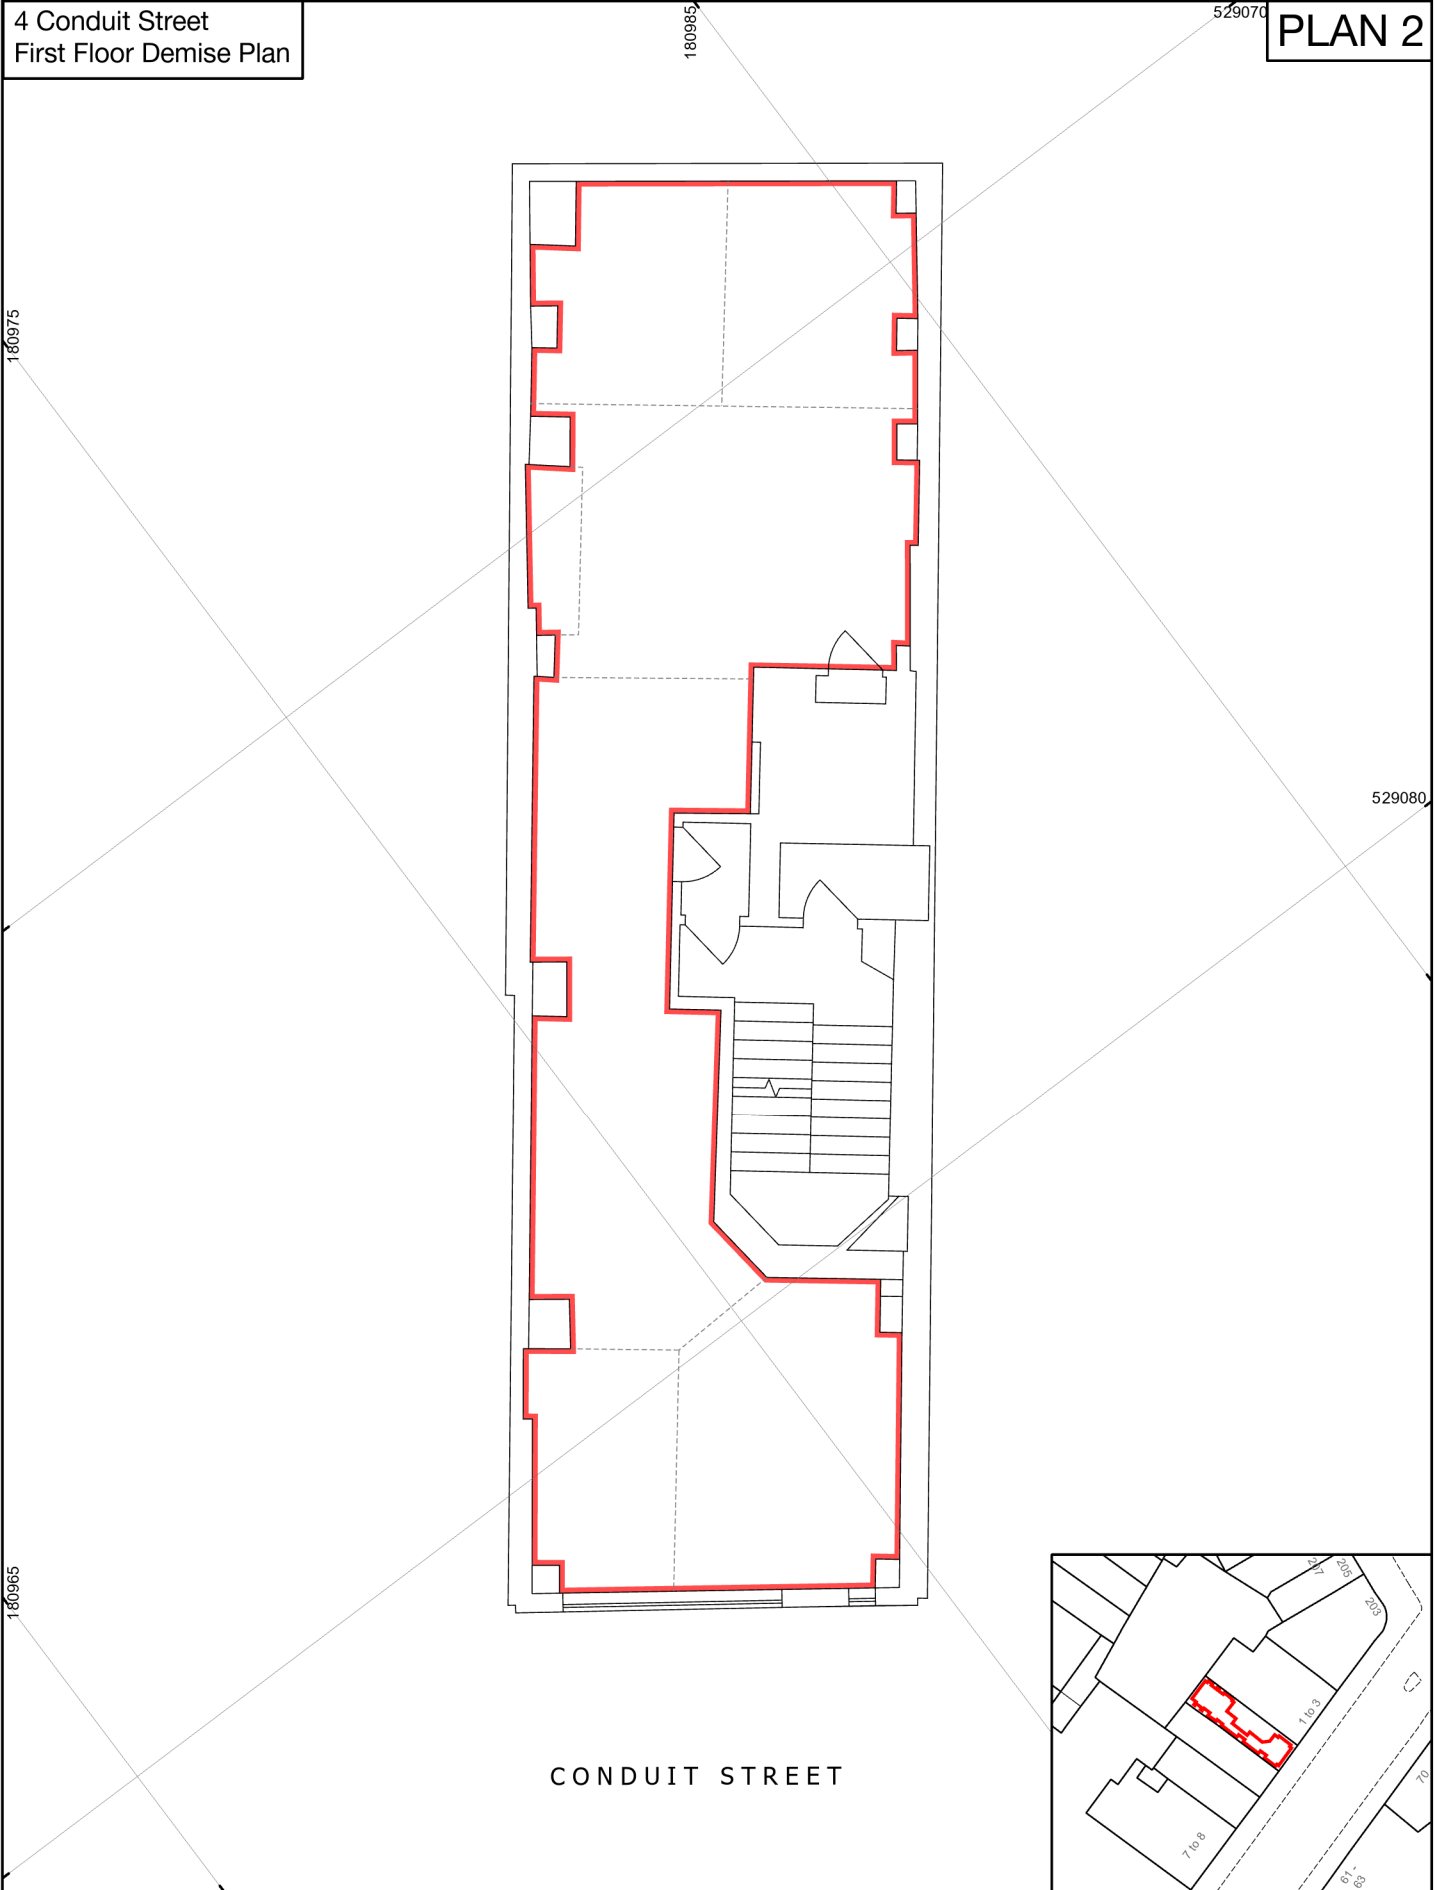

CONDUIT STREET

GIS\_2020\_0133\_2\_V2  
Author: JH    QA: SS

1:100 @ A4

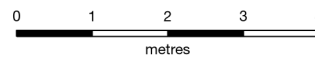

Date: 18/02/2021

Property Ref: 0016441

OS Edn: February 2020 MasterMap. Data source: Plowman Craven. Note: The grey dotted lines are added for indicative purposes only.  
© Crown copyright and database rights 2021 Ordnance Survey 100019722.  
You are not permitted to copy, sub-license, distribute or sell any of this data to third parties in any form.  
<http://www.thecrownestate.co.uk/ordnance-survey-licence>  
Printed from PDF. The scale representative fraction is only correct when printed at intended size. Use the scale bar if in doubt.

1 St James's Market  
London  
SW1Y 4AH

