


6 Princes Street
First Floor
Demise Plan

Plan 4

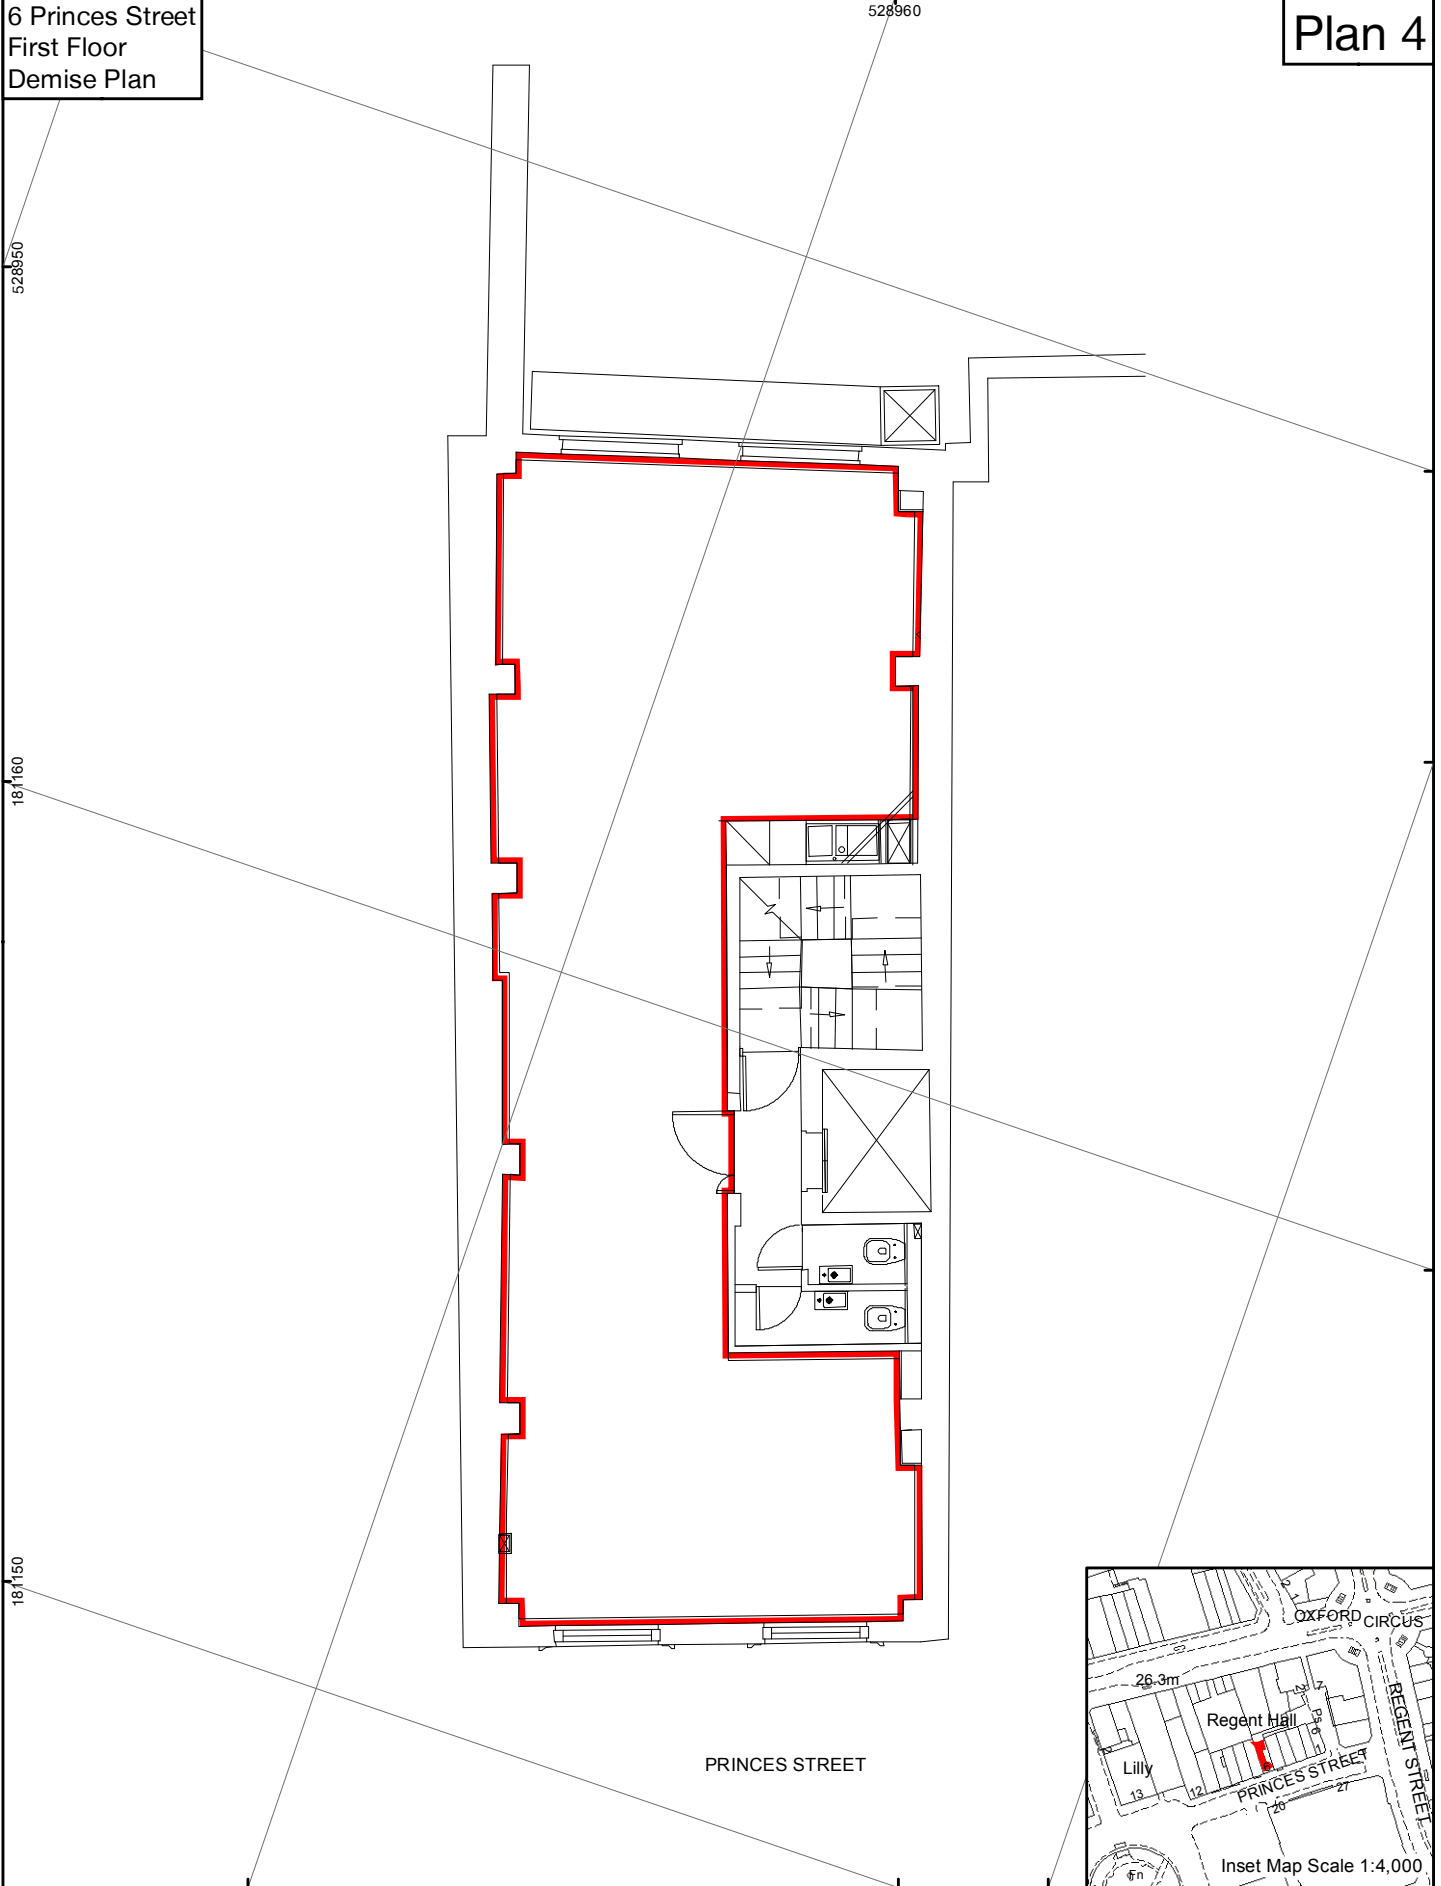

GIS_2019_1154_4_v1		1:100 @ A4	N	0 2.5 5 metres	Date: 19/09/2019
Author: LP	QA: GH				Property Ref: 0019294