

Regent Street, 251-259


Estate 213 - Regent Street - West

Greater London / City of Westminster

TQ2981

7 Swallow Place
Fourth Floor,
Demise Plan

Plan 3

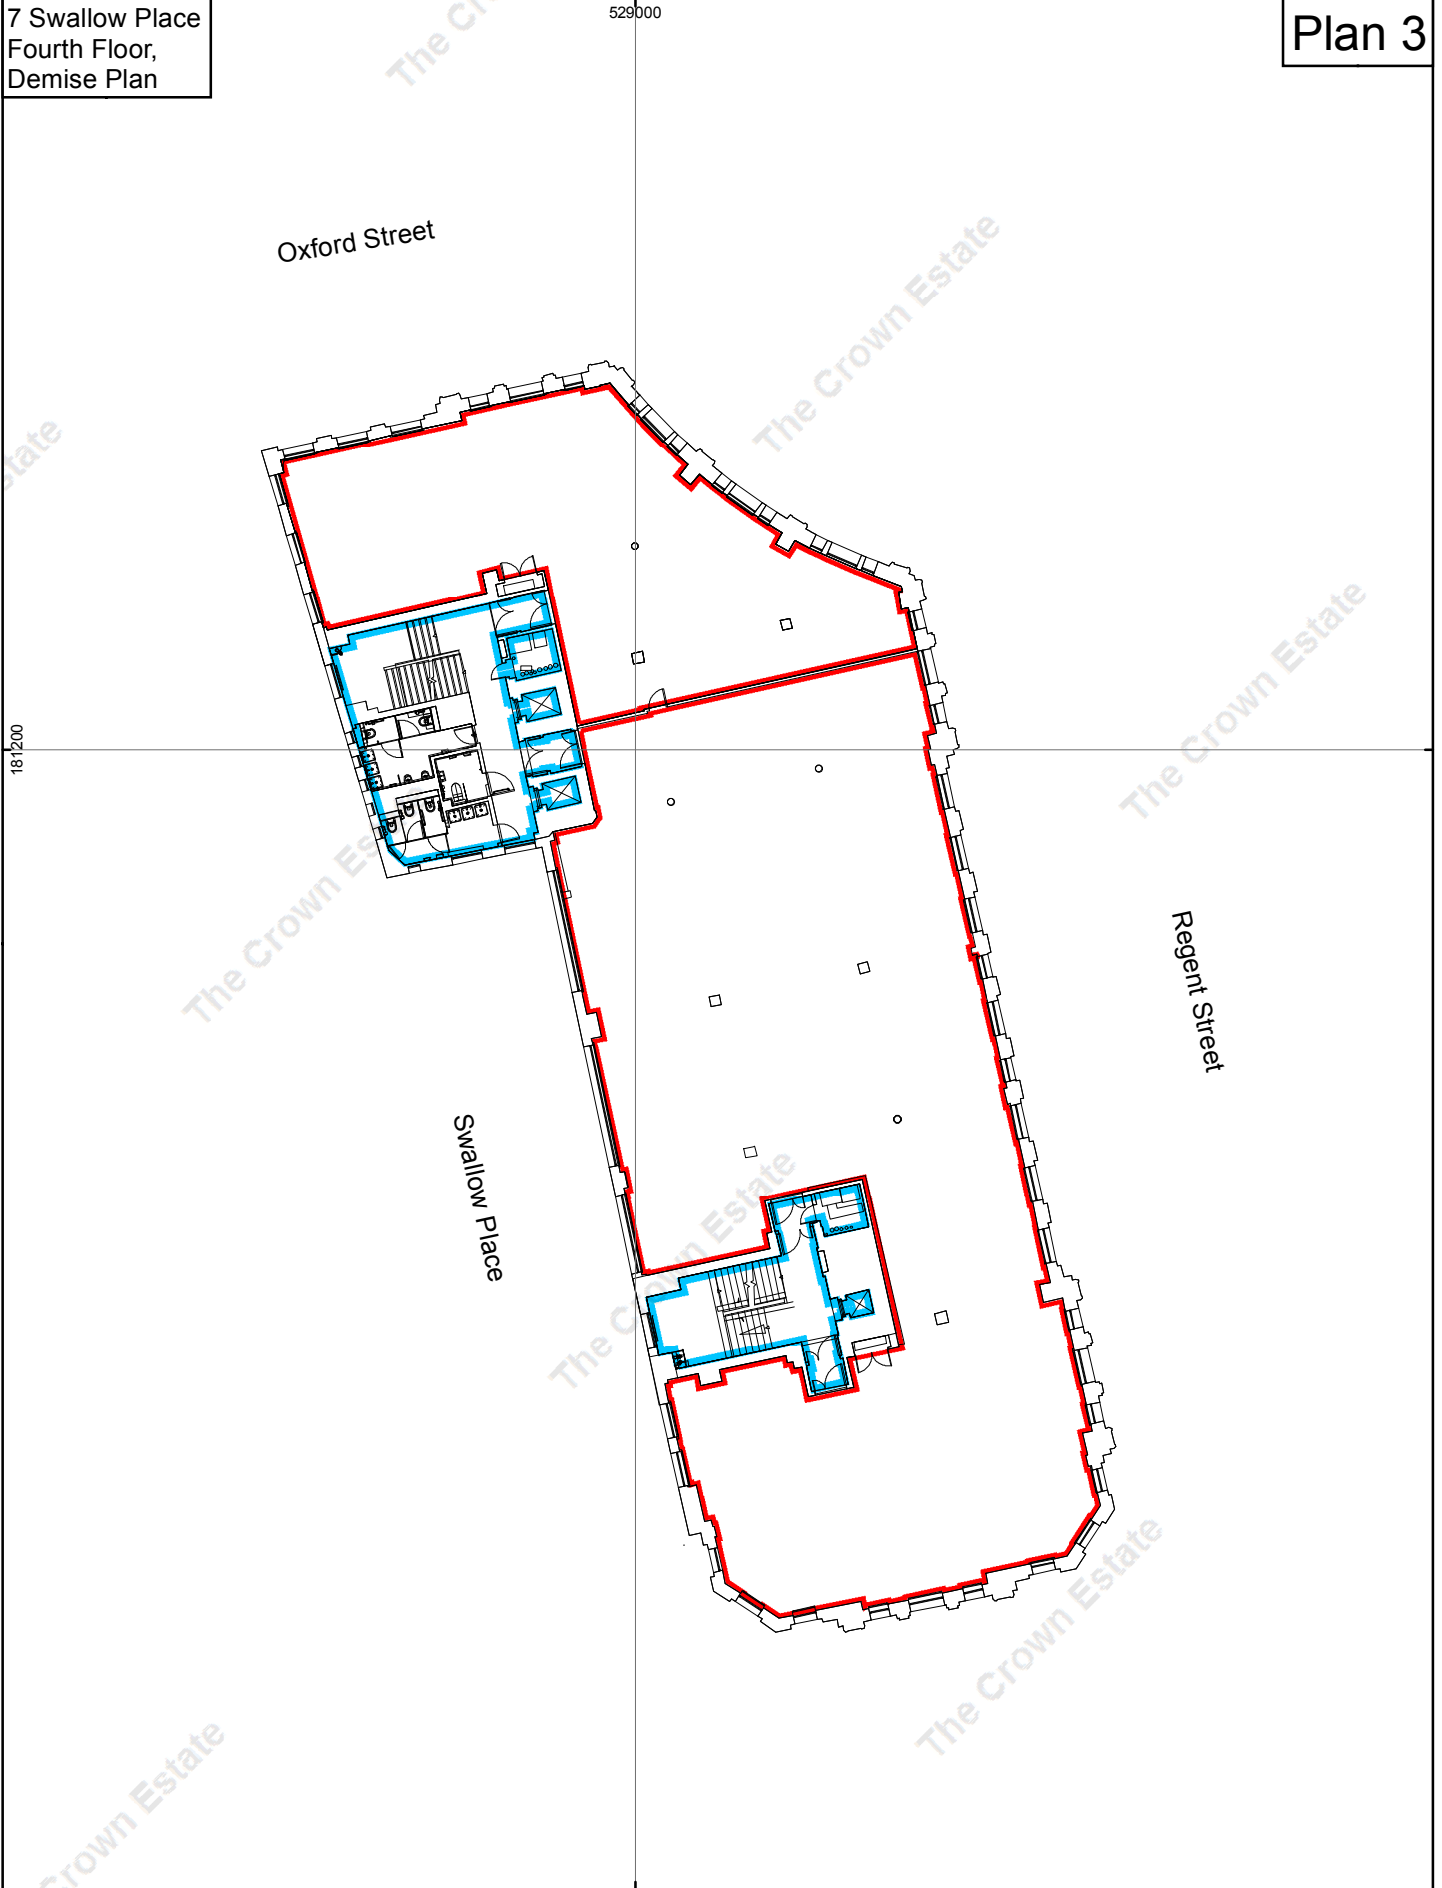

GIS_2020_0263_3_v1	1:300 @ A4			Date: 16/03/2020
Author: GH	QA: N/A			Property Ref: 0003475

OS Edn: February 2019 MasterMap. Datasource: Chetwoods
© Crown copyright and database rights 2020 Ordnance Survey 100019722.
You are not permitted to copy, sub-license, distribute or sell any of this data to third parties in any form.
<https://www.thecrownestate.co.uk/en-gb/ordnance-survey-licence/>
Printed from PDF. The scale representative fraction is only correct when printed at intended size. Use the scale bar if in doubt.

1 St James's Market
London
SW1Y 4AH

