


CONDUIT STREET

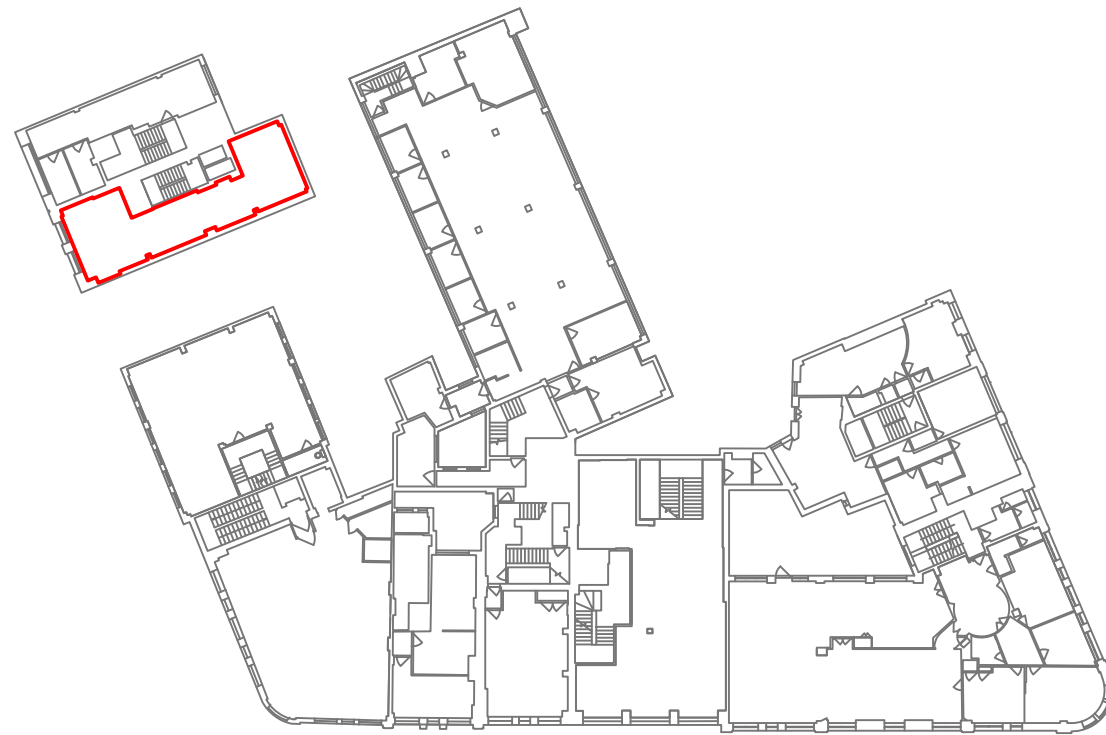

MADDOX STREET

REGENT STREET

Lease Plan

5 CONDUIT STREET

LONDON, W1

First Floor

— Lease Demise


Notes:

Care should be taken when drawings are printed to avoid image distortion.

This drawing is issued for lease registration purposes only and further copies should be printed under the appropriate licence.

Revisions:

- A - Original Issue (March 2009)
- B - Client Amendments (June 2009)
- C -
- D -

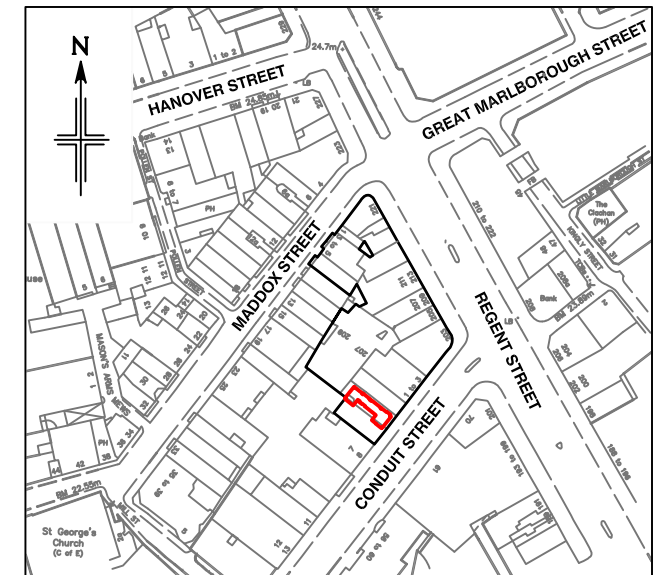

Location Plan

Scale 1:2500

This drawing contains Ordnance Survey data which has been reproduced with the permission of the Controller of Her Majesty's Stationery Office, Crown copyright 2003. PC Licence Number 100020449

Drg No.

W6-5CS-1stFlr

Issue B

March 2009

Presentation Scale 1:500 @ A3

Plowman Craven PCA

T +44(0)1582 765566

E info@plowmancraven.co.uk

F +44(0)1582 765370

W www.plowmancraven.co.uk