


MADDOX STREET

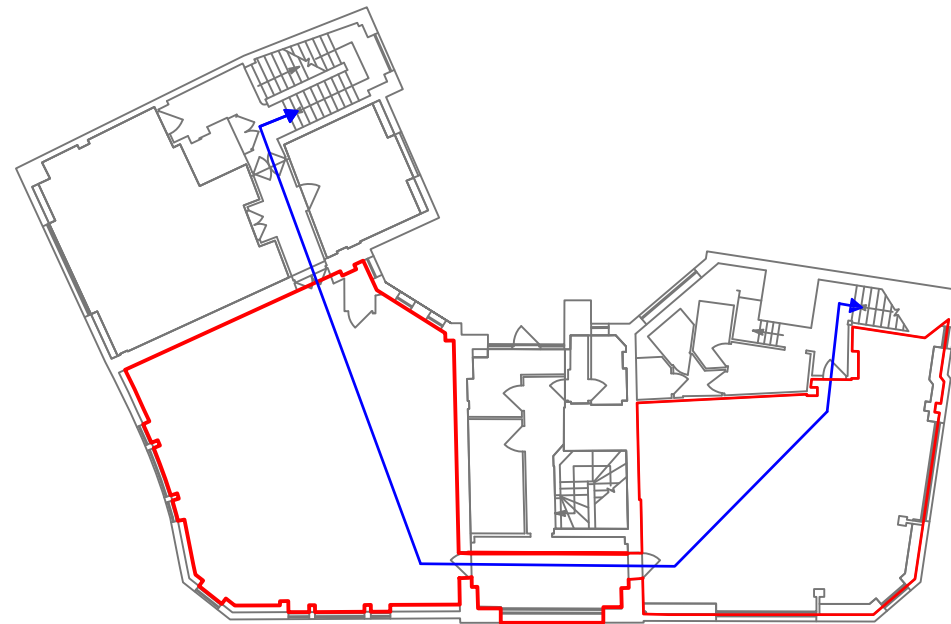

HANOVER STREET

REGENT STREET

# Lease Plan 223-227 Regent Street. (Entrance 21 Hanover Street)

LONDON, W1

## Fifth Floor

— Lease Demise

— Reciprocal Escape Route


### Notes:

Care should be taken when drawings are printed to avoid image distortion.

This drawing is issued for lease registration purposes only and further copies should be printed under the appropriate licence.

### Revisions:

- A -
- B -
- C -
- D -

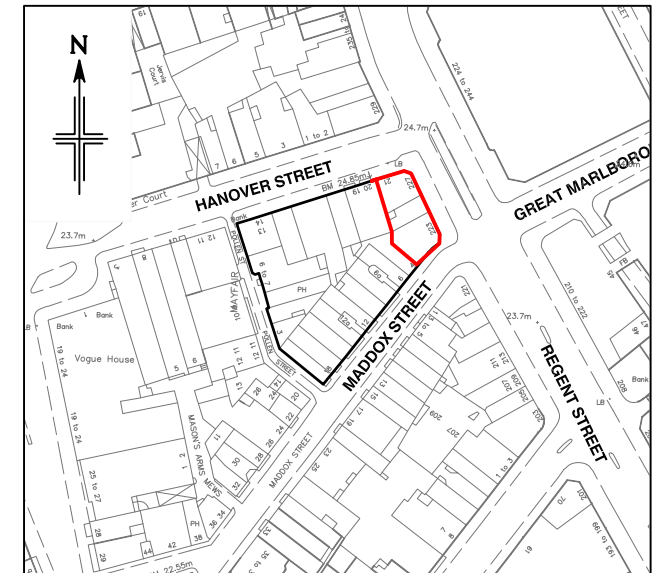

### Location Plan

Scale 1:2500

This drawing contains Ordnance Survey data which has been reproduced with the permission of the Controller of Her Majesty's Stationery Office, Crown copyright 2003. PCA Licence Number 100020449

**Drg No. W7-223-227RS-5thFlr**

Issue B

Presentation Scale 1:250 @ A3