

# LEASE PLAN

## 39 MARGARET STREET

LONDON, W1G 0JQ

### First Floor - Rear

— Lease Demise

**Notes:**

Care should be taken when drawings are printed to avoid image distortion.


This drawing is issued for lease registration purposes only and further copies should be printed under the appropriate licence.

This lease plan is compiled from client supplied data.

**Revisions:**



A - Original Issue (October 2021)

GREAT CASTLE STREET

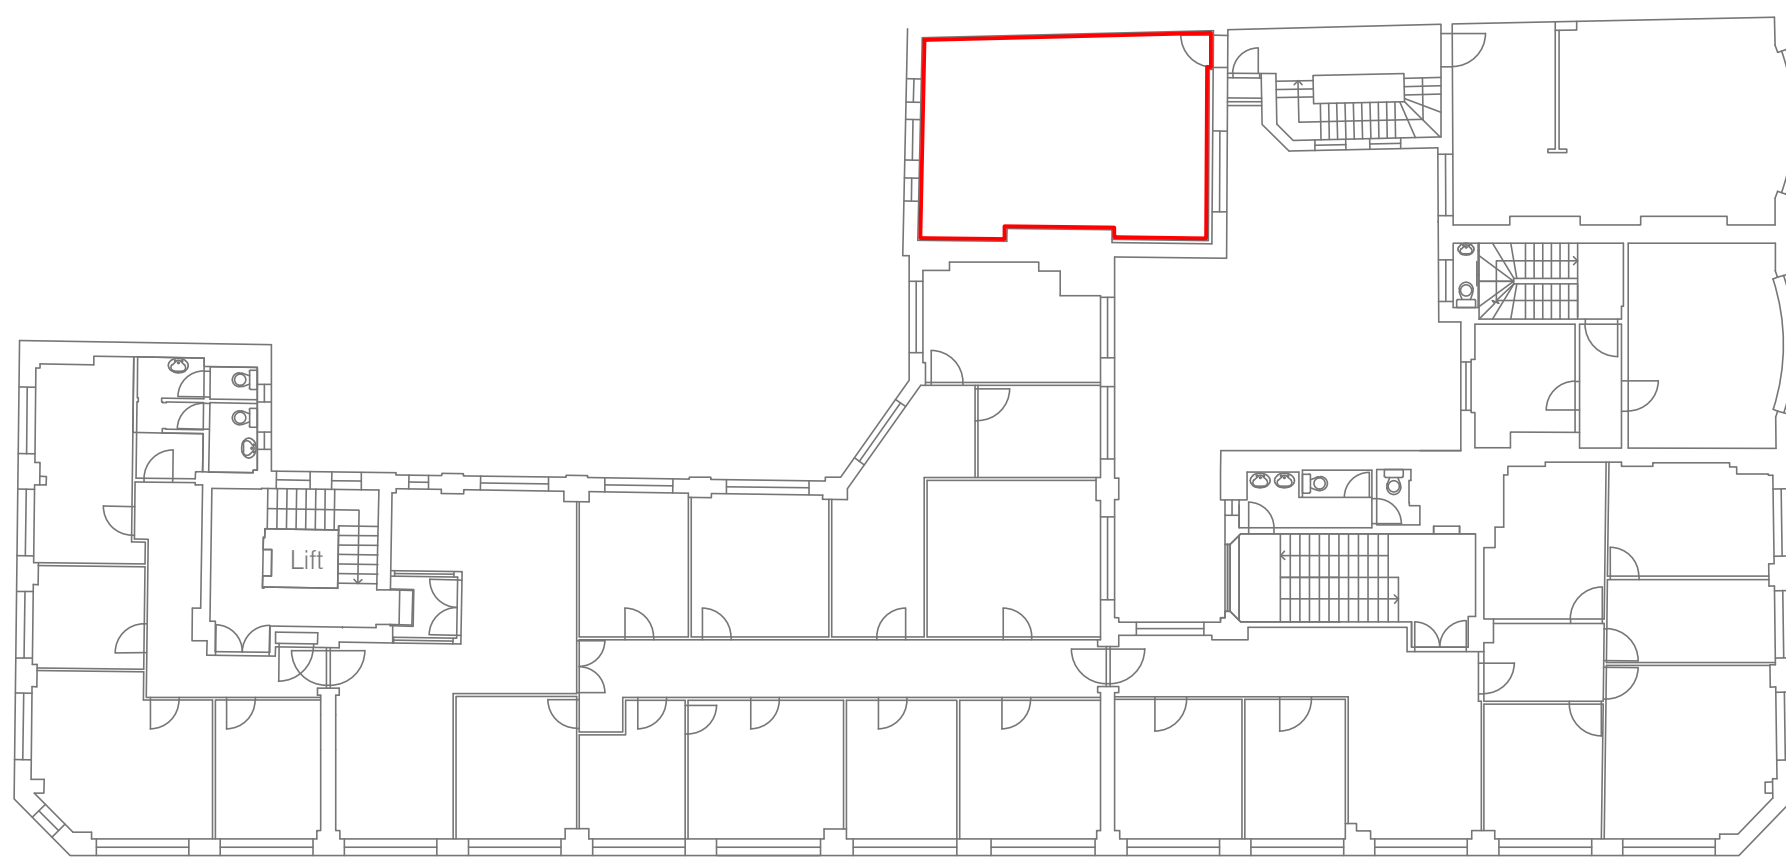

MARGARET STREET

REGENT STREET

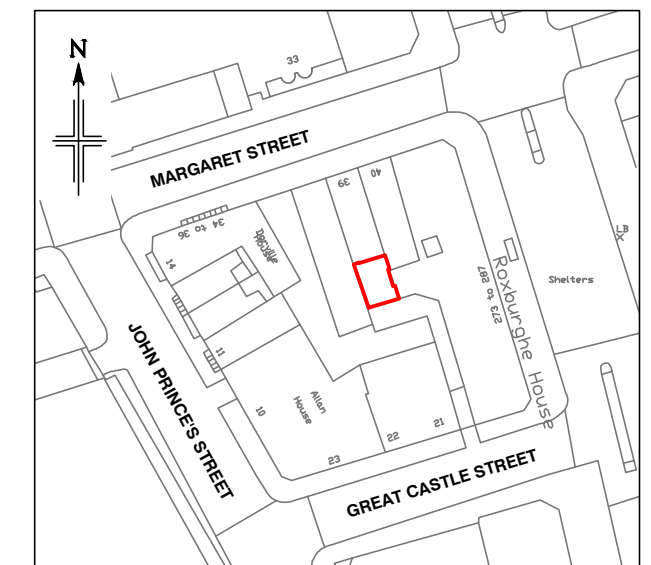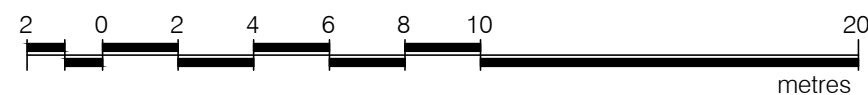

### Location Plan

Scale 1:1250

This drawing contains Ordnance Survey data which has been reproduced with the permission of the Controller of Her Majesty's Stationery Office, Crown copyright 2021.

Licence Number: 100020449

**Dwg No.**

**46922-R-LP1**

Issue A

October 2021

Presentation Scale 1:200 @ A3

**Plowman Craven**

Regulated by RICS



T +44(0)1582 765566

W www.plowmancraven.co.uk