


GREAT CASTLE STREET

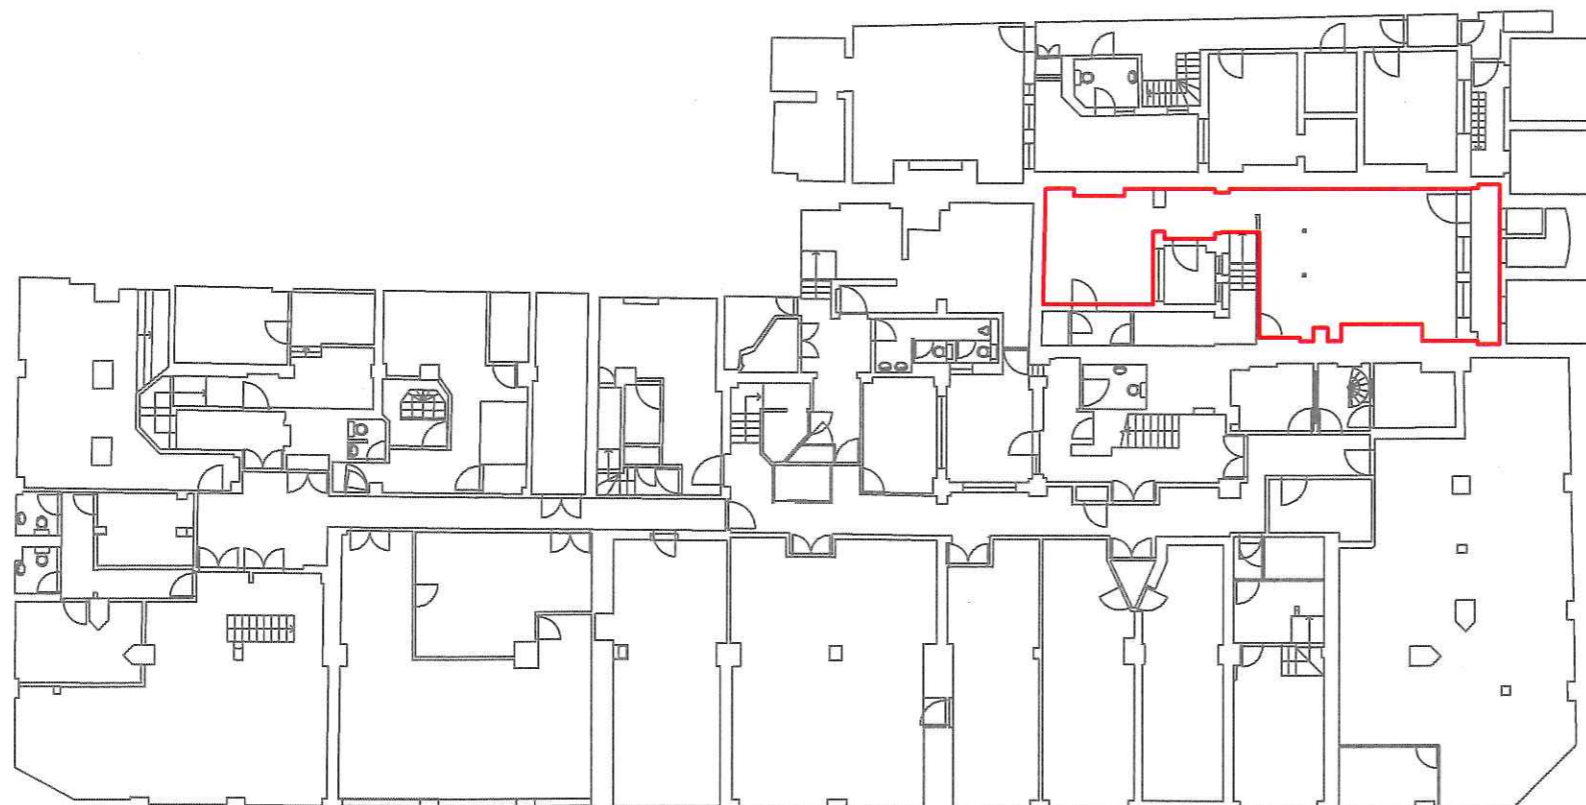

MARGARET STREET

REGENT STREET

Lease Plan

40 MARGARET STREET

LONDON, W1

Basement

— Lease Demise


Notes:

Care should be taken when drawings are printed to avoid image distortion.

This drawing is issued for lease registration purposes only and further copies should be printed under the appropriate licence.

Revisions:

- A -
- B -
- C -
- D -

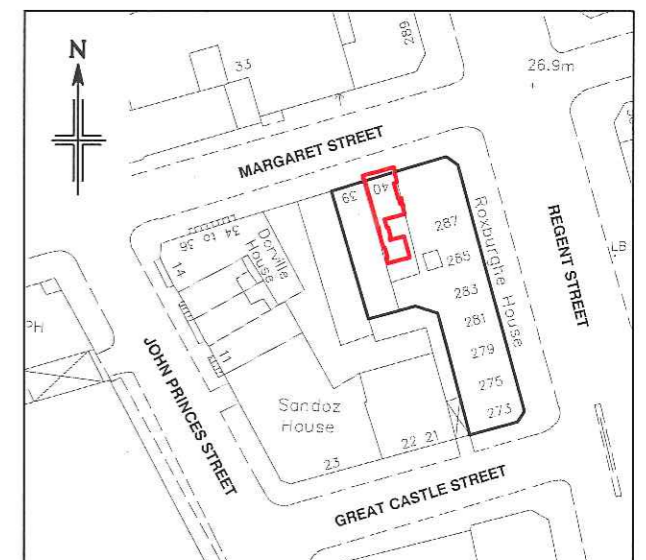

Location Plan

Scale 1:1250

This drawing contains Ordnance Survey data which has been reproduced with the permission of the Controller of Her Majesty's Stationery Office, Crown copyright 2003. PC Licence Number 100020449

Drg No. W11-40MS-BmtFlr

Issue B

March 2009

Presentation Scale 1:250 @ A3

Plowman Craven PCA

T +44(0)1582 765566 E info@plowmancraven.co.uk
 F +44(0)1582 765370 W www.plowmancraven.co.uk