


CONDUIT STREET

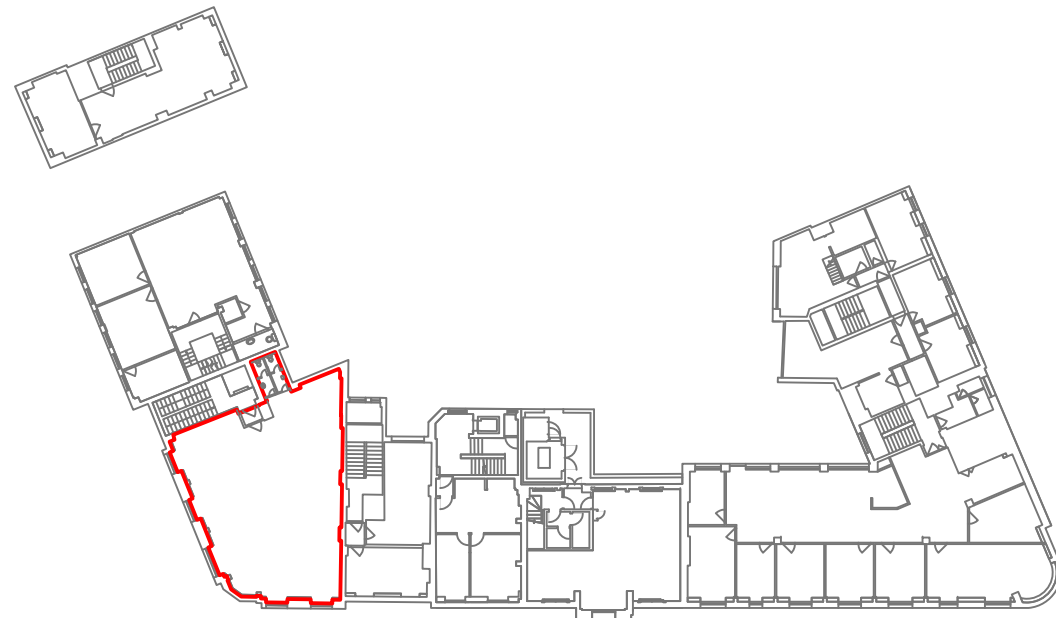

MADDOX STREET

REGENT STREET

## Lease Plan

### KENDAL HOUSE

1 Conduit Street & 203 Regent Street, LONDON, W1

Tenant -

Fifth Floor

— Lease Demise


Notes:

Care should be taken when drawings are printed to avoid image distortion.

This drawing is issued for lease registration purposes only and further copies should be printed under the appropriate licence.

Revisions:

- A -
- B -
- C -
- D -

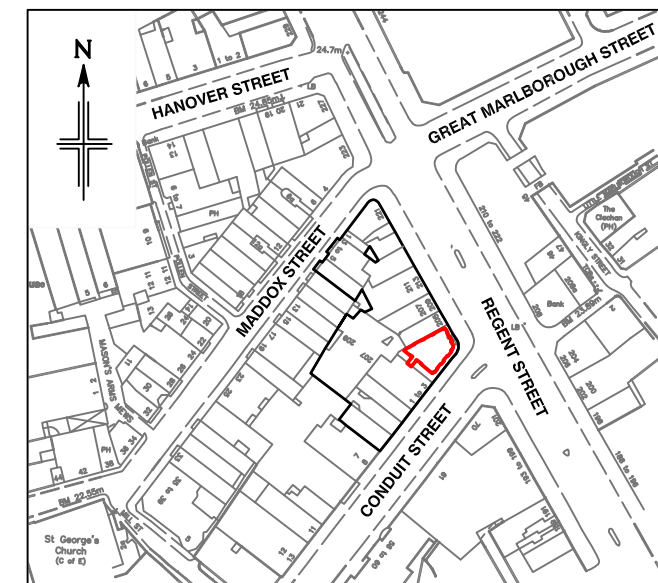

### Location Plan

Scale 1:2500

This drawing contains Ordnance Survey data which has been reproduced with the permission of the Controller of Her Majesty's Stationery Office, Crown copyright 2003.

PC Licence Number 100020449

**Drg No. W6-1CS-KH-5thFlr**

Issue B

May 2011

Presentation Scale 1:500 @ A3

**Regent Street Direct.**